

NAFC 2009 MANAGEMENT CONFERENCE & EXPO
JUNE 21 - 23, 2009
HYATT REGENCY LAKE TAHOE
SOUTH LAKE TAHOE, CALIFORNIA

REVISION DATE:
4/29/2009 S. EINSOHN

BOOTH COUNT

Dimension 8x10'	Size 80	Qty 20	SqFt 1,600	Rented 0	Available 20
Inventory as of 04/29/2009					
Totals:					

BLDG. LEGEND:

FREEMAN
 RENO
 445 East Glendale Ave.
 Sparks, NV 89431-5832
 Ph: 775-355-4600

DRAWING STARTED:
APRIL 29, 2009 S. EINSOHN
 FILE PATH:
M:\Shows\2009\NAFC_09\In_House_Fil

DRAWING NAME:
NAFC_09
 HALL NAME:
REGENCY A - C
 JOB NUMBER:
237397


ACCT. EXEC.:
JOHN SHONNARD

NOT TO SCALE

DISCLAIMER

EVERY EFFORT HAS BEEN MADE TO ENSURE THE ACCURACY OF ALL INFORMATION CONTAINED ON THIS FLOORPLAN. HOWEVER NO WARRANTIES, EITHER EXPRESSED OR IMPLIED ARE MADE WITH RESPECT TO THIS FLOORPLAN. IF THE LOCATION OF BUILDING COLUMNS, UTILITIES OR OTHER ARCHITECTURAL COMPONENTS OF THE FACILITY IS A CONSIDERATION IN THE CONSTRUCTION OR USAGE OF AN EXHIBIT, IT IS THE SOLE RESPONSIBILITY OF THE EXHIBITOR TO PHYSICALLY INSPECT THE FACILITY TO VERIFY ALL DIMENSIONS AND LOCATIONS.

© COPYRIGHT 2007, FREEMAN CO. ALL RIGHTS RESERVED.

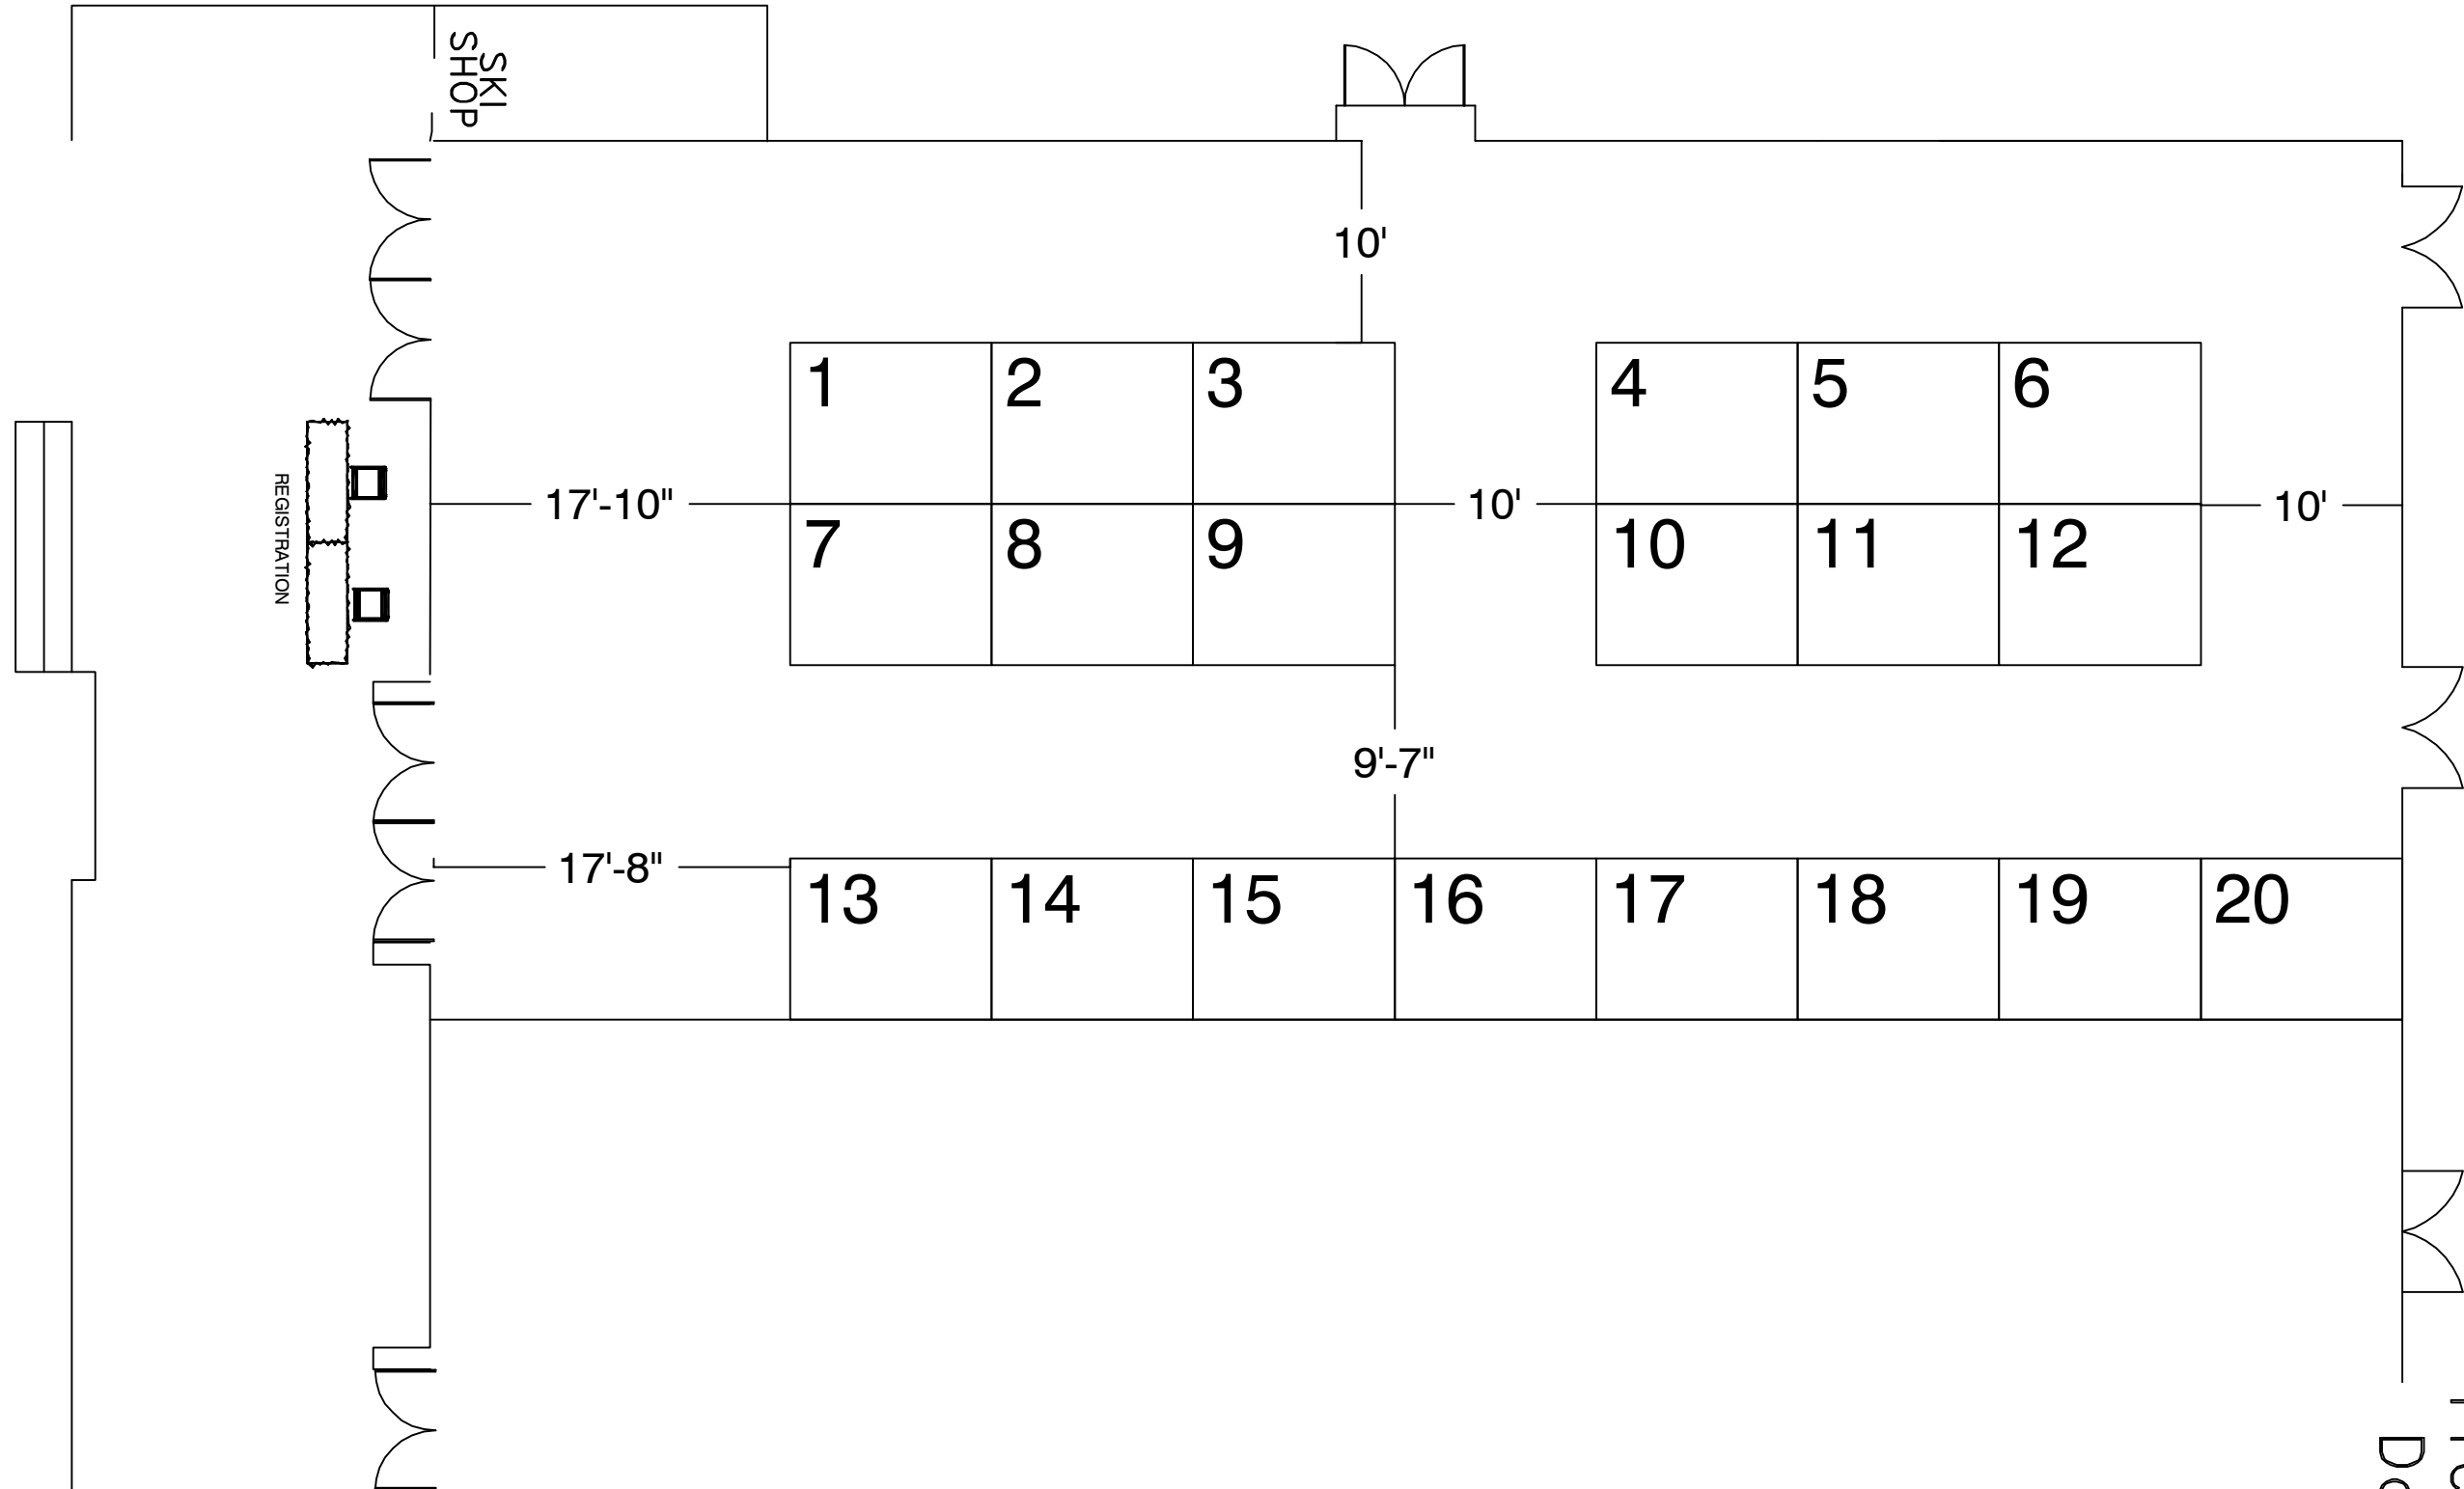

FLOOR PLAN SUBJECT TO FIRE MARSHAL APPROVAL